


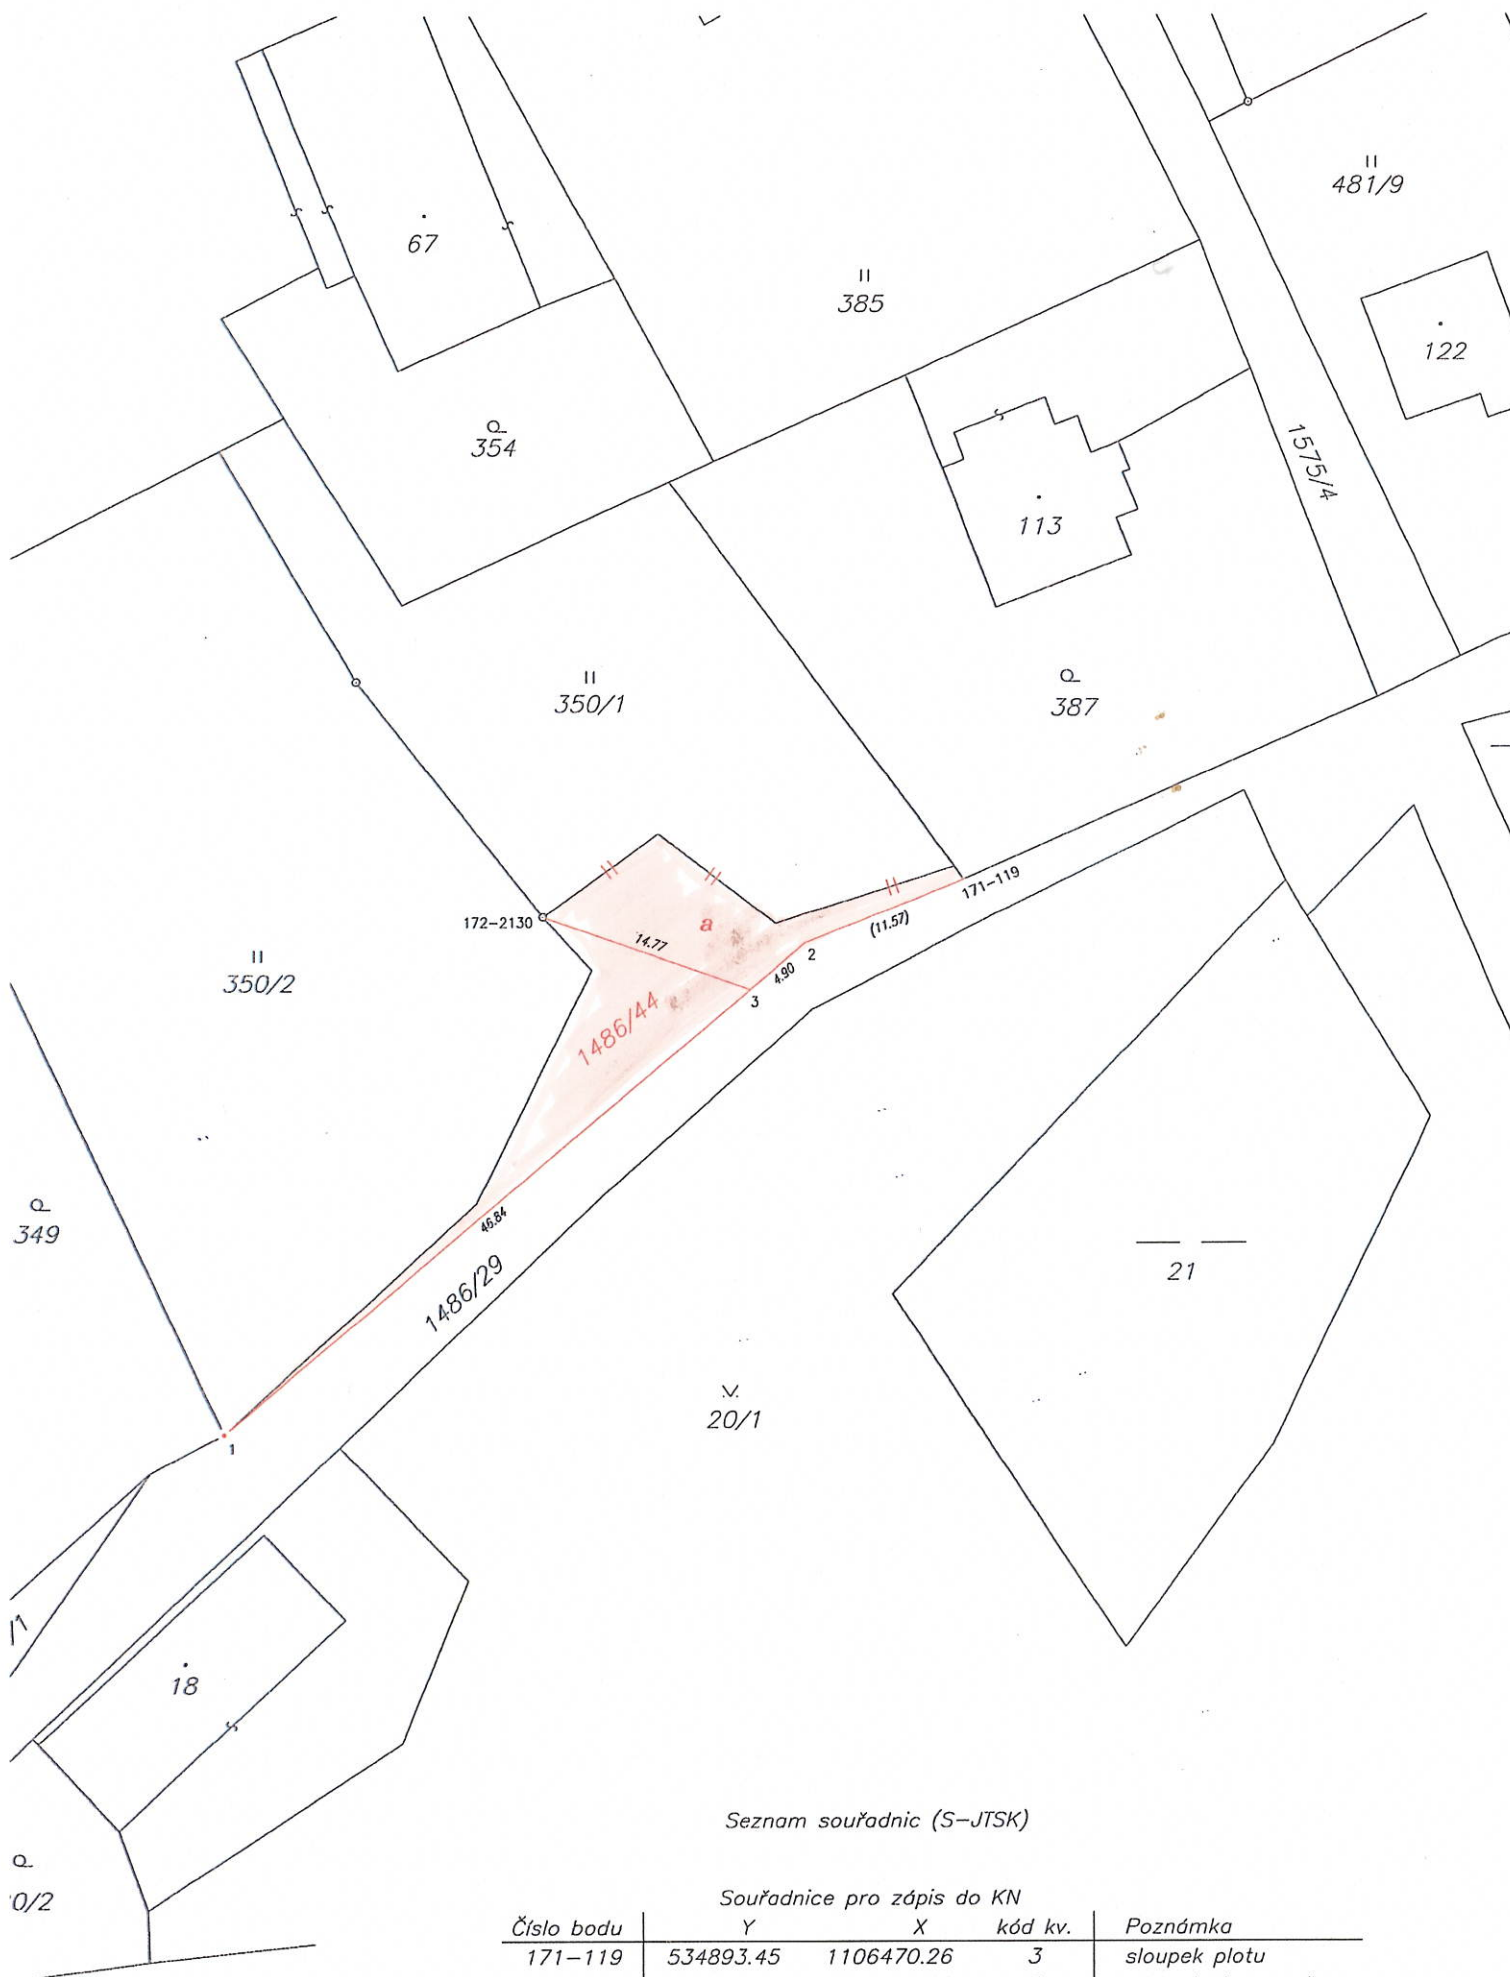

Seznam souřadnic (S-JTSK)

Souřadnice pro zápis do KN				
Číslo bodu	Y	X	kód kv.	Poznámka
171-119	534893.45	1106470.26	3	sloupek plotu
172-2130	534921.92	1106472.80	8	pův. plast. mezník
1	534943.63	1106507.95	3	bar.zn. v plotě
2	534904.18	1106474.58	3	bar.zn.
3	534907.89	1106477.72	3	sloupek plotu